



studio: Minska st 65/261; 03-828 Warsaw, Poland

[www.gbd.com.pl](http://www.gbd.com.pl)

This drawing and its inherited concepts are the sole property of GREEN BEAM DESIGN. Therefore, neither it, nor any portion thereof, may be disclosed or reproduced in any manner without the express consent of said owner. Possession of this drawing does not constitute ownership.

This illustration represents visual concept only. It does not imply structural suitability or fitness. Its creator takes no responsibility for its safe execution.

These concepts are intended for this production only and may not be used for any other

**THIS DESIGN IS COPYRIGHT PROTECTED**

LEGEND:


Symbol	Name	Count
	Robin LEDWash 800	12
	CLF Ares	8
	VDO Atomic Dot CLD Yoked	13
	Ivanhoe	1
	Robin Pointe	16
	AX1 Pixel Tube	13
	Cuepix Blinder WW2	8
	MagicBlade FX	8
	X-5	4
	Sunrise4	6
	Robin Pointe	6
	Robin Forte	5
	Dalis 862	2

EQUIPMENT SUPPLIER


REVISION INFO

REMARKS

PRODUCTION	<b>Plener 2023</b>		
	VENUE	CITY	SHOW DATE
DRAWING TITLE	<b>FRONT view</b>		
ARTIST	<b>Agnieszka Chylińska</b>		
LIGHTING designer	<b>Michał Parzych</b> +48 662 240 734 mparzych@gbd.com.pl	DIRECTOR	REVISION:
		PRINT	<b>A1</b>
SET designer		SCALE	<b>1:25</b>
		REVISION DATE	<b>30.01.2023</b>
DRAWN BY	Michał Parzych	PAGE	<b>1 of 4</b>

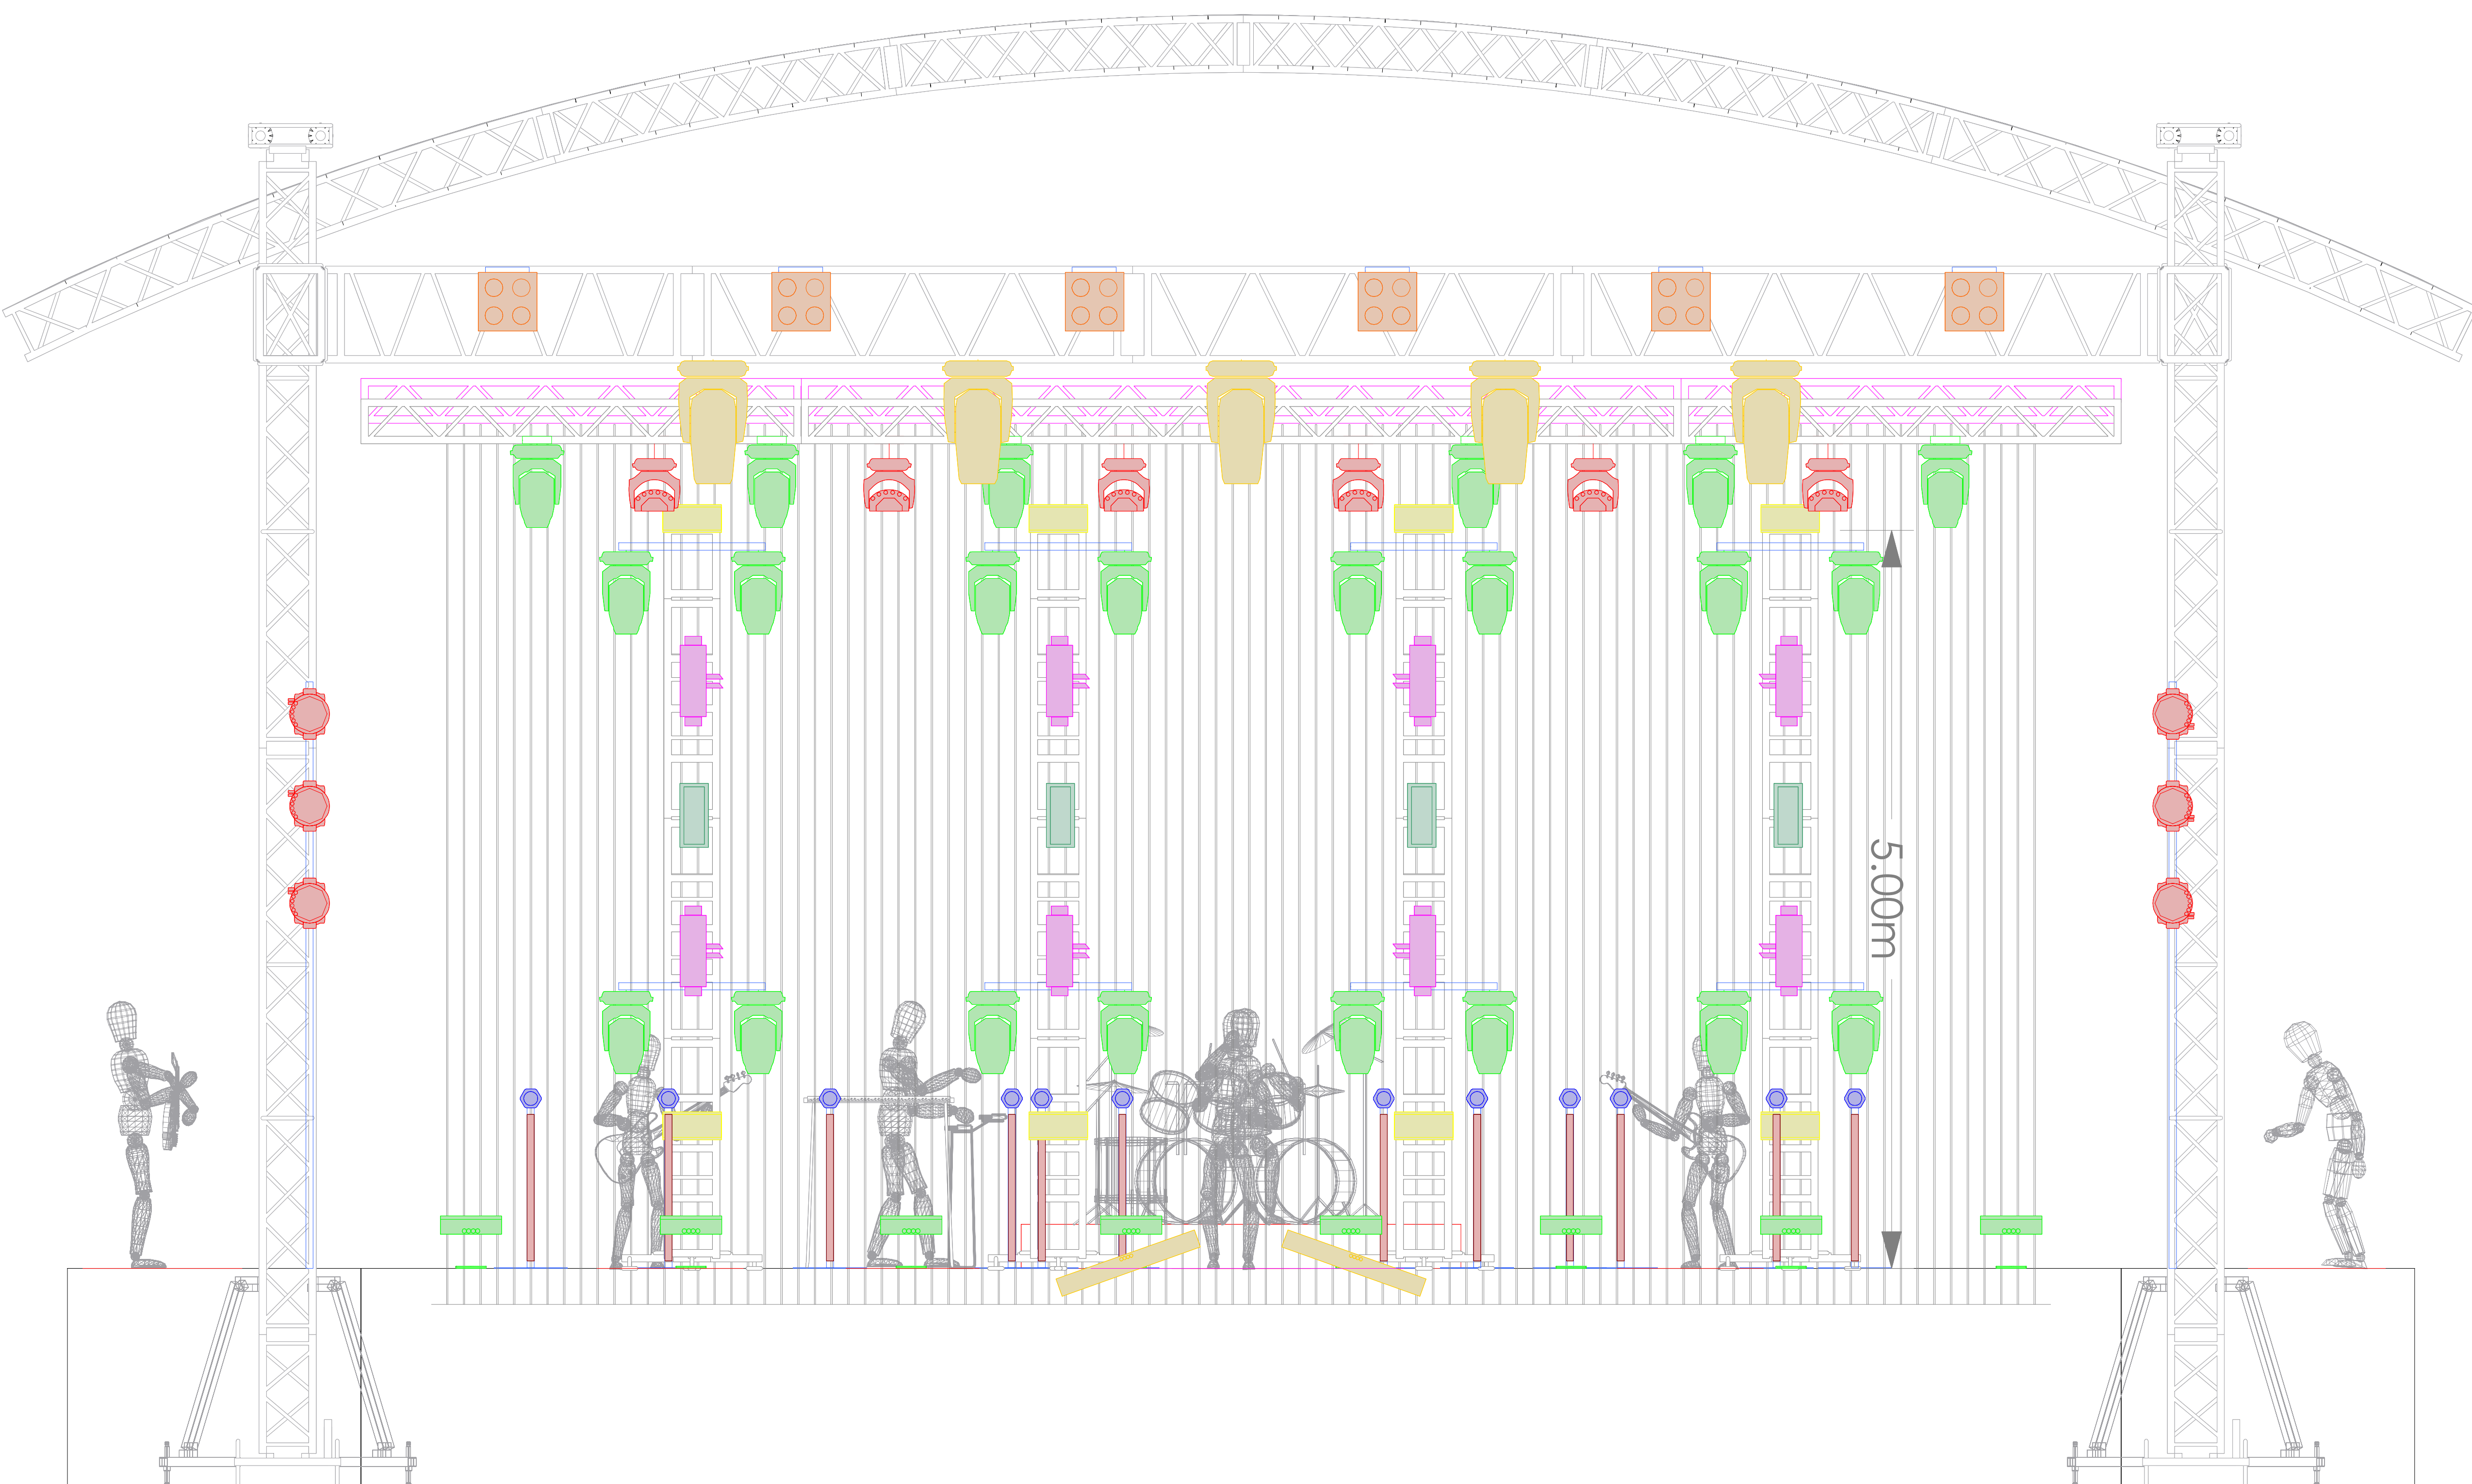

Midas Heritage HD96-24 or Yamaha CL 5 / QL 5 GrandMA2/3 Light Mode 2

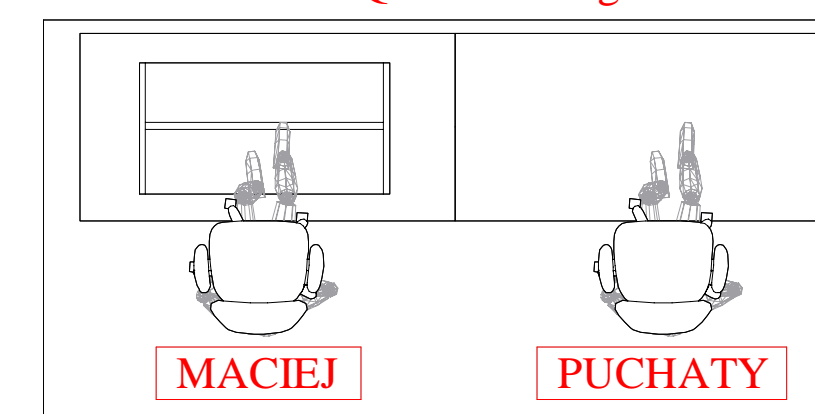

FOH Space  
4m x 2m





studio: Minska st 65/261; 03-828 Warsaw, Poland

[www.gbd.com.pl](http://www.gbd.com.pl)

This drawing and its inherited concepts are the sole property of GREEN BEAM DESIGN. Therefore, neither it, nor any portion thereof, may be disclosed or reproduced in any manner without the express consent of said owner. Possession of this drawing does not constitute ownership. This illustration represents visual concept only. It does not imply structural suitability or fitness. Its creator takes no responsibility for its safe execution. These concepts are intended for this production only and may not be used for any other.

**THIS DESIGN IS COPYRIGHT PROTECTED**

LEGEND:


Symbol	Name	Count
	Robin LEDWash 800	12
	CLF Ares	8
	VDO Atomic Dot CLD Yoked	13
	Ivanhoe	1
	Robin Pointe	16
	AX1 Pixel Tube	13
	Cuepix Blinder WW2	8
	MagicBlade FX	8
	X-5	4
	Sunrise4	6
	Robin Pointe	6
	Robin Forte	5

EQUIPMENT SUPPLIER

REVISION INFO

REMARKS

PRODUCTION	<b>Plener 2023</b>		
	VENUE	CITY	SHOW DATE
DRAWING TITLE	<b>TOP view</b>		
ARTIST	<b>Agnieszka Chylińska</b>		
LIGHTING designer	<b>Michał Parzych</b> +48 662 240 734 mparzych@gbd.com.pl	DIRECTOR	REVISION:
		PRINT	<b>A1</b>
SET designer		SCALE	<b>1:25</b>
		REVISION DATE	<b>30.01.2023</b>
DRAWN BY	Michał Parzych	PAGE	<b>2 of 4</b>

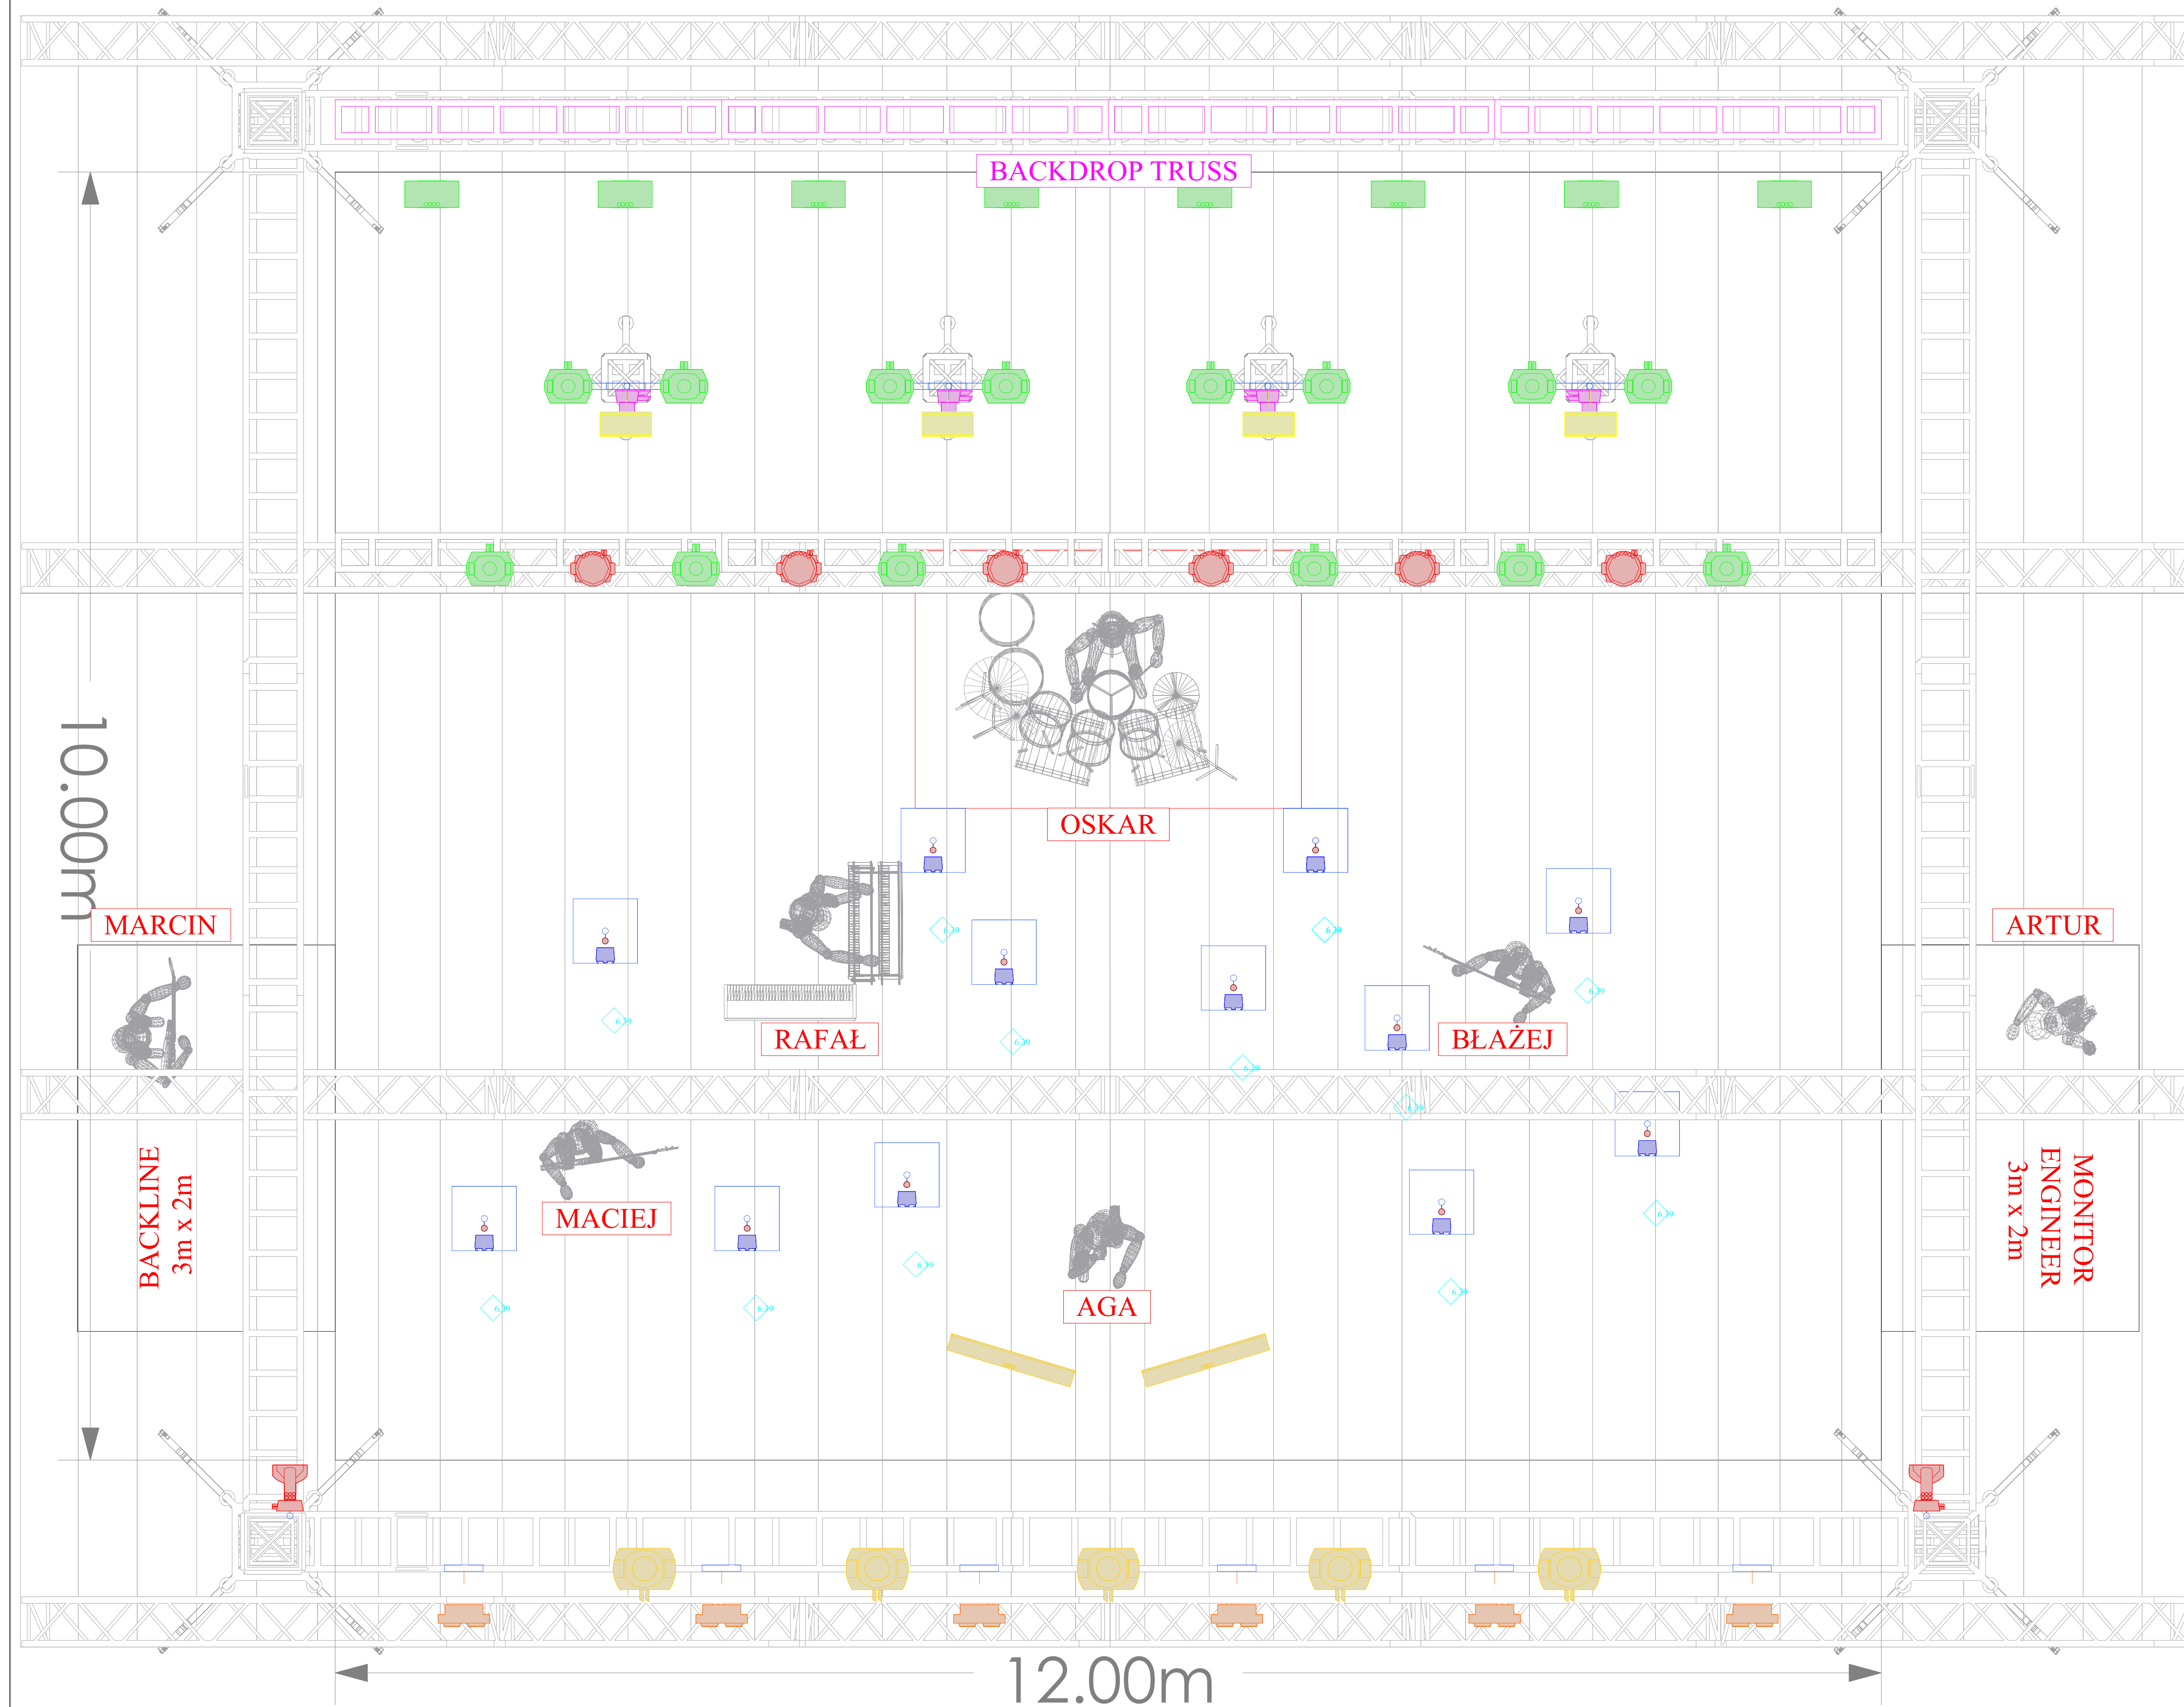

12.00m

10.00m

BACKLINE  
3m x 2m

MONITOR  
ENGINEER  
3m x 2m





studio: Minska st 65/261; 03-828 Warsaw, Poland

[www.gbd.com.pl](http://www.gbd.com.pl)

This drawing and its inherited concepts are the sole property of GREEN BEAM DESIGN. Therefore, neither it, nor any portion thereof, may be disclosed or reproduced in any manner without the express consent of said owner. Possession of this drawing does not constitute ownership.

This illustration represents visual concept only. It does not imply structural suitability or fitness. Its creator takes no responsibility for its safe execution.

These concept are intended for this production only and may not be used for any other

**THIS DESIGN IS COPYRIGHT PROTECTED**

LEGEND:

Symbol	Name	Count
	Robin LEDWash 800	12
	CLF Ares	8
	VDO Atomic Dot CLD Yoked	13
	Ivanhoe	1
	Robin Pointe	16
	AX1 Pixel Tube	13
	Cuepix Blinder WW2	8
	MagicBlade FX	8
	X-5	4
	Sunrise4	6
	Robin Pointe	6
	Robin Forte	5
	Dalis 862	2


EQUIPMENT SUPPLIER

REVISION INFO

REMARKS

PRODUCTION	<b>Plener 2023</b>		
	VENUE	CITY	SHOW DATE
DRAWING TITLE	<b>SIDE view</b>		
ARTIST	<b>Agnieszka Chylińska</b>		
LIGHTING designer	<b>Michał Parzych</b> +48 662 240 734 mparzych@gbd.com.pl	DIRECTOR	REVISION:
		PRINT	<b>A1</b>
SET designer		SCALE	<b>1:25</b>
		REVISION DATE	<b>30.01.2023</b>
DRAWN BY	Michał Parzych	PAGE	<b>3 of 4</b>

**1**

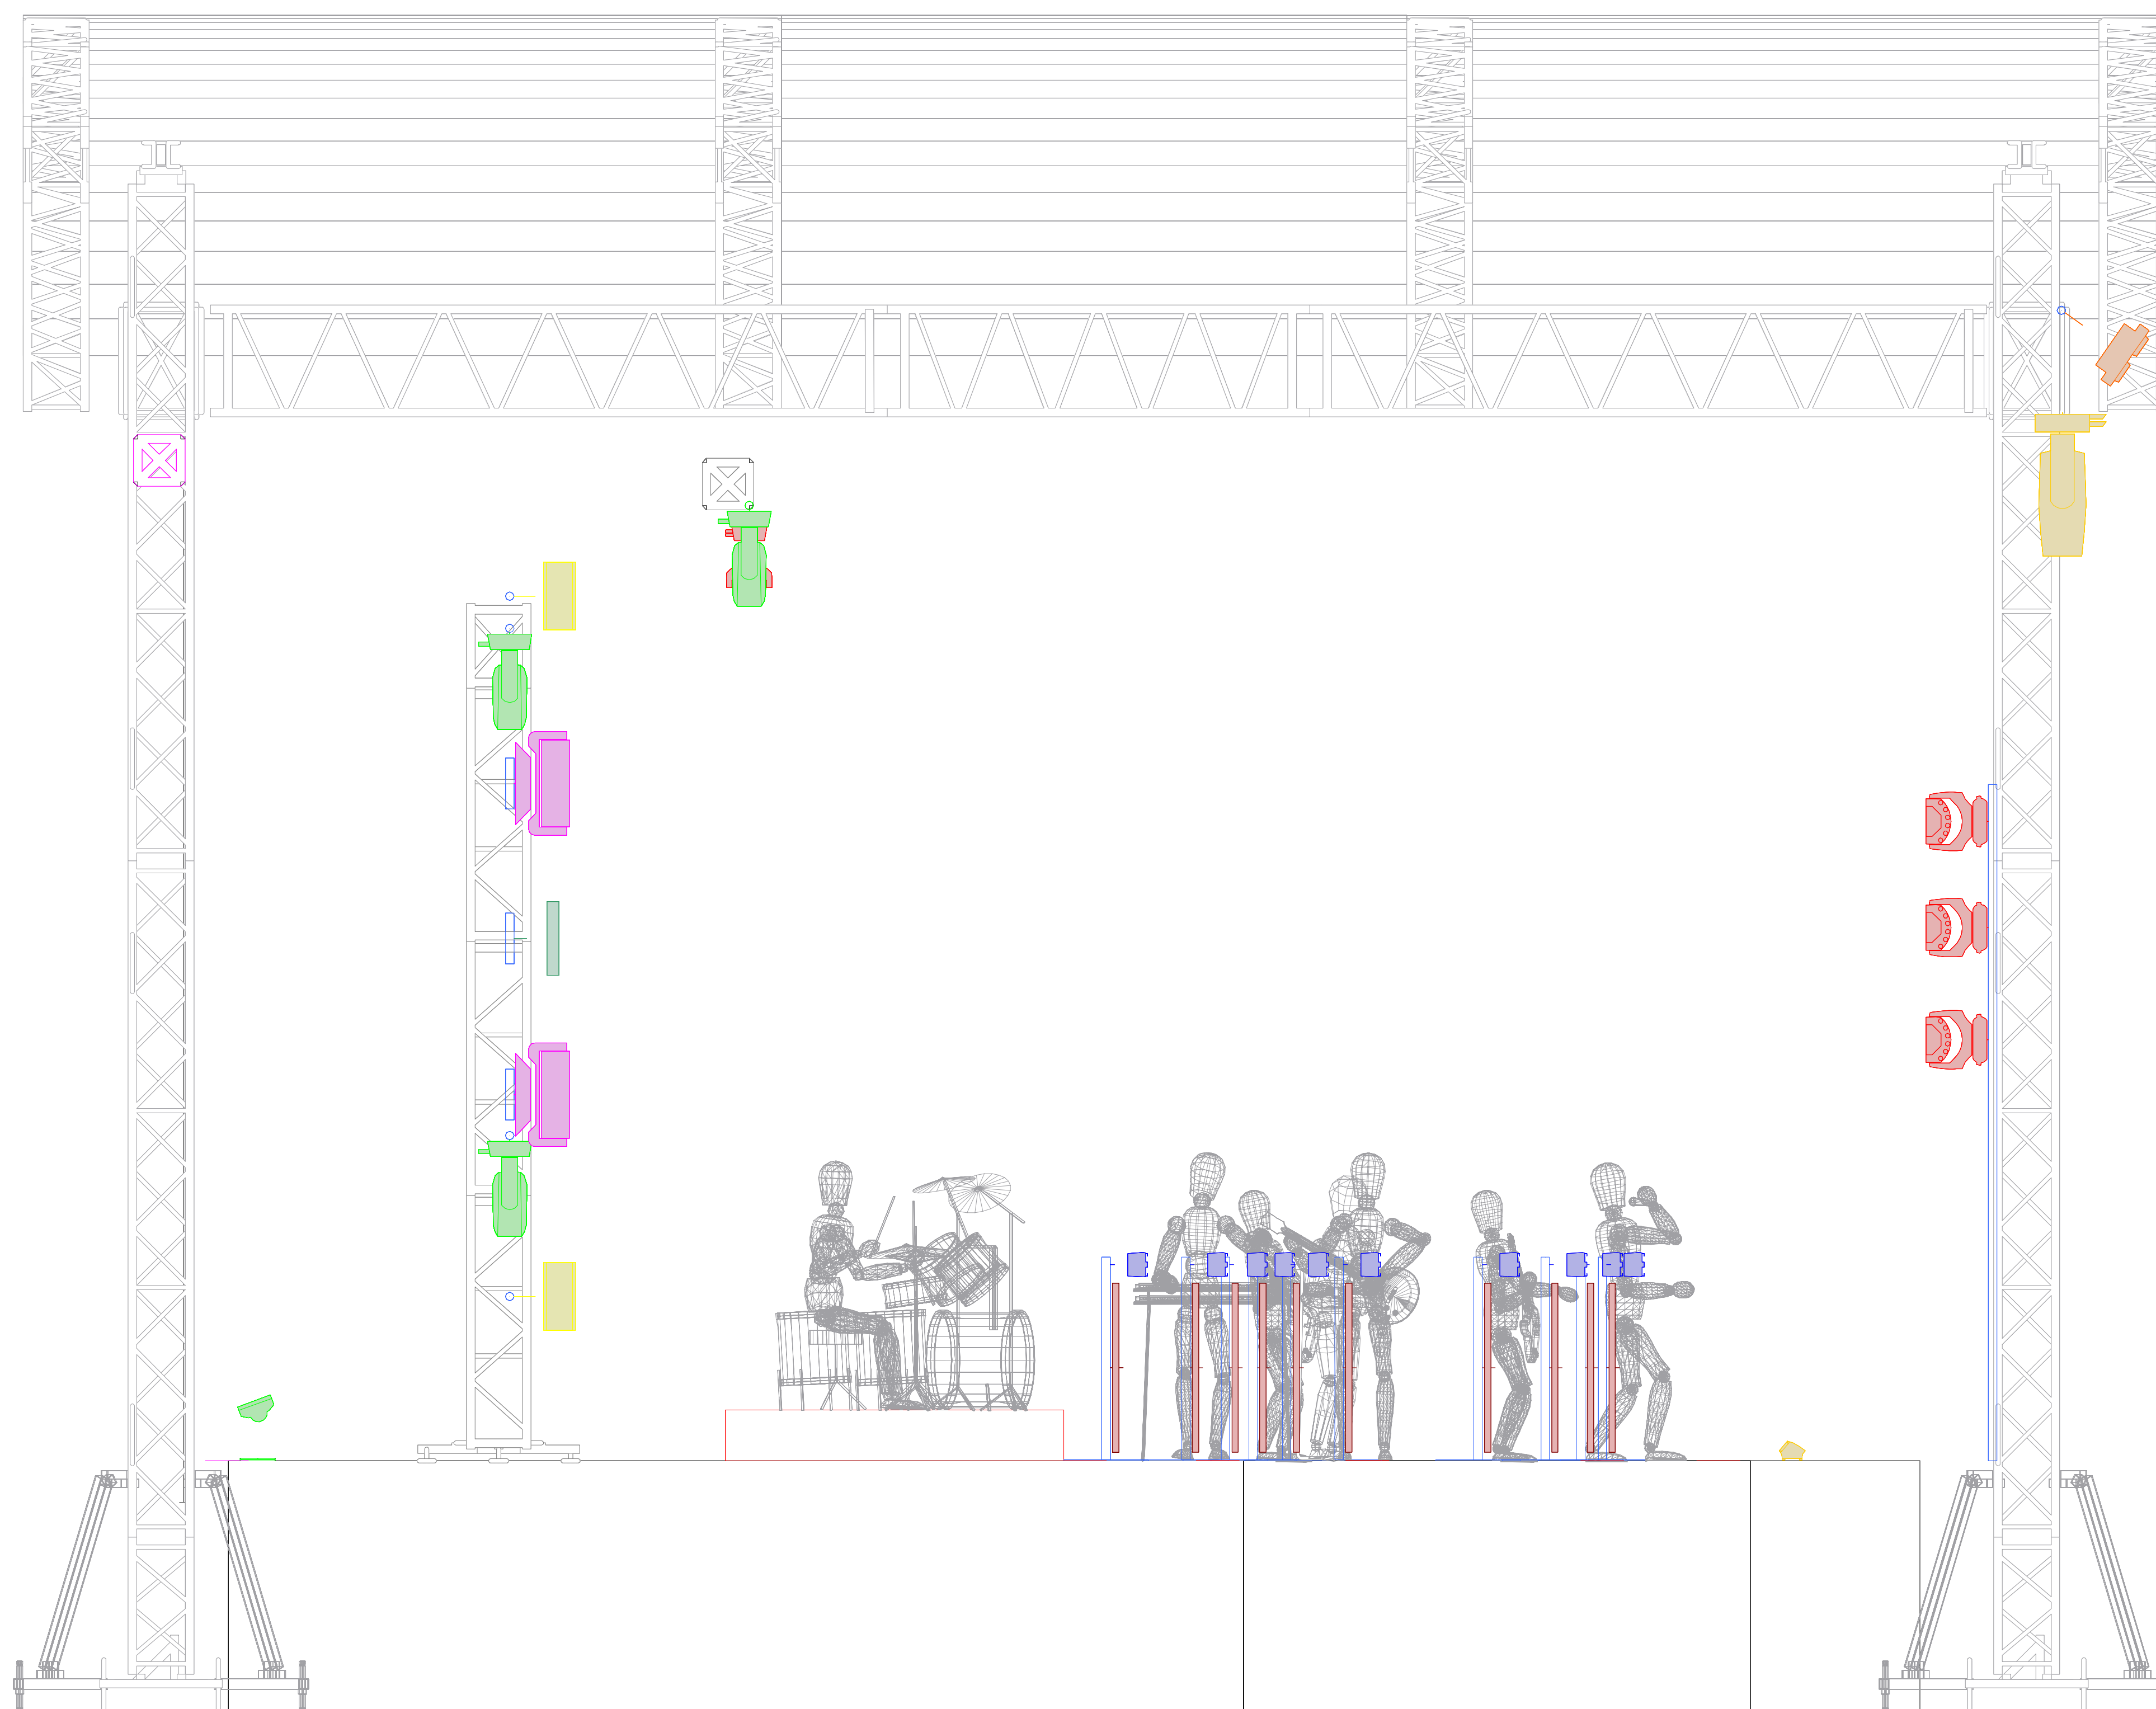





studio: Minska st 65/261; 03-828 Warsaw, Poland

[www.gbd.com.pl](http://www.gbd.com.pl)

This drawing and its inherited concepts are the sole property of GREEN BEAM DESIGN. Therefore, neither it, nor any portion thereof, may be disclosed or reproduced in any manner without the express consent of said owner. Possession of this drawing does not constitute ownership. This illustration represents visual concept only. It does not imply structural suitability or fitness. Its creator takes no responsibility for its safe execution. These concepts are intended for this production only and may not be used for any other.

**THIS DESIGN IS COPYRIGHT PROTECTED**

Symbol	Name	Count
	Robin LEDWash 800	12
	CLF Ares	8
	VDO Atomic Dot CLD Yoked	13
	Ivanhoe	1
	Robin Pointe	16
	AX1 Pixel Tube	13
	Cuepix Blinder WW2	8
	MagicBlade FX	8
	X-5	4
	Sunrise4	6

EQUIPMENT SUPPLIER

REVISION INFO

REMARKS

PRODUCTION	<b>Plener 2023</b>		
	VENUE	CITY	SHOW DATE
DRAWING TITLE	<b>ISO view</b>		
ARTIST	<b>Agnieszka Chylińska</b>		
LIGHTING designer	<b>Michał Parzych</b> +48 662 240 734 mparzych@gbd.com.pl	DIRECTOR PRINT	<b>A1</b>
		SCALE	<b>No Scale</b>
SET designer		REVISION DATE	<b>30.01.2023</b>
DRAWN BY	Michał Parzych	PAGE	<b>4 of 4</b>
		REVISION:	<b>1</b>

